




South West Elevation

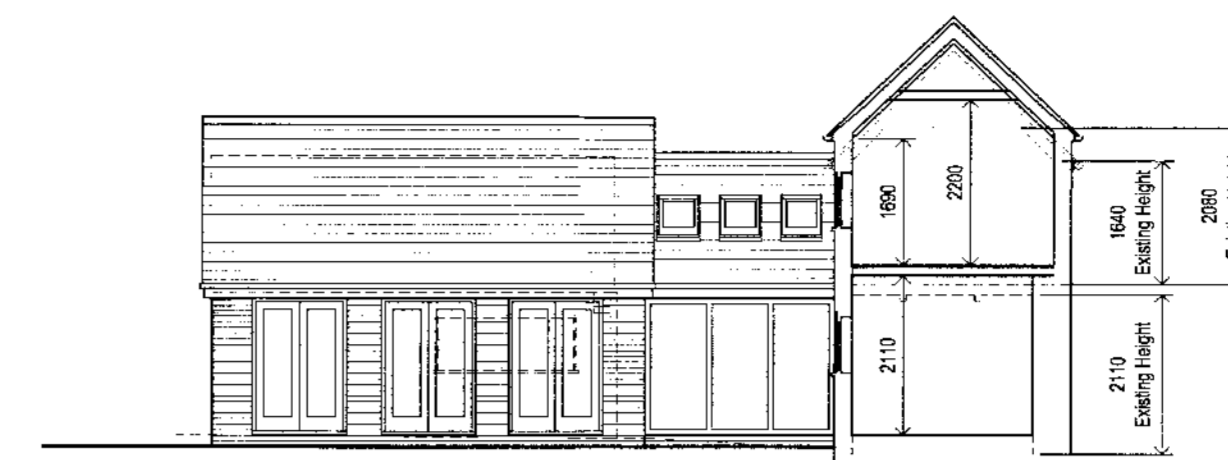

South East Elevation




South East Elevation



North East Elevation



North West Elevation

 

NOTES

- New walls
- Existing walls
- - - Existing removed

Wycombe District Council  
Town & Country Planning Acts  
**PERMISSION**

Paper Size  
**A1**  
0 1 2 3 4  
(cm)

Rev A Sitting room reduced in width, stepped back from the front of the dwelling and ridge lowered.

06.05.11

REVISION DATE

All dimensions to be checked on site prior to the commencement of any construction. This drawing may not be reproduced in any part or form without the written consent of Heighway associates

ALL COPYRIGHT RESERVED ©

**Heighway Associates**  
chartered architects  
34 West Street, Marlow, Buckinghamshire SL7 2NB  
Tel: 01628 463211, fax: 01628 463308  
e-mail: mal@heighwayassociates.com  
www.heighwayassociates.com

Client Mr & Mrs J Godrich


Project Merry Meadow, Berghers Hill, Wooburn Green

Title Proposed Plans & Elevations


Issue Planning

Scale 1:100 Date March 2011

Drg no. 1065/01 Rev A

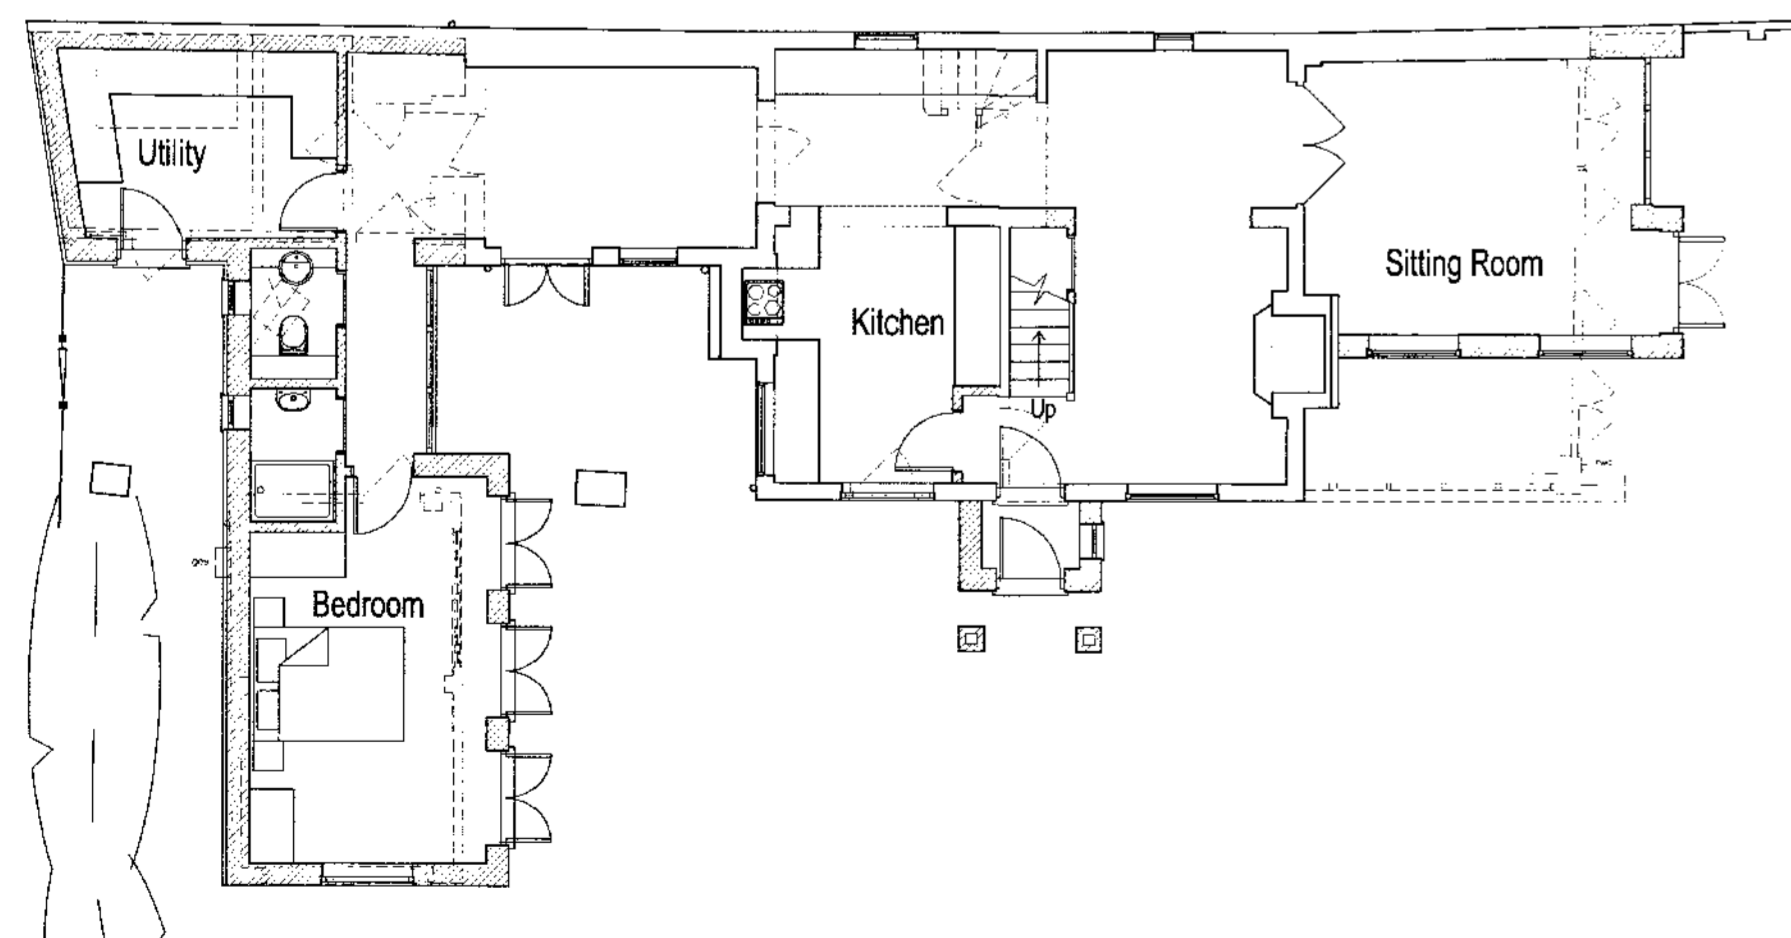

Ground Floor Plan

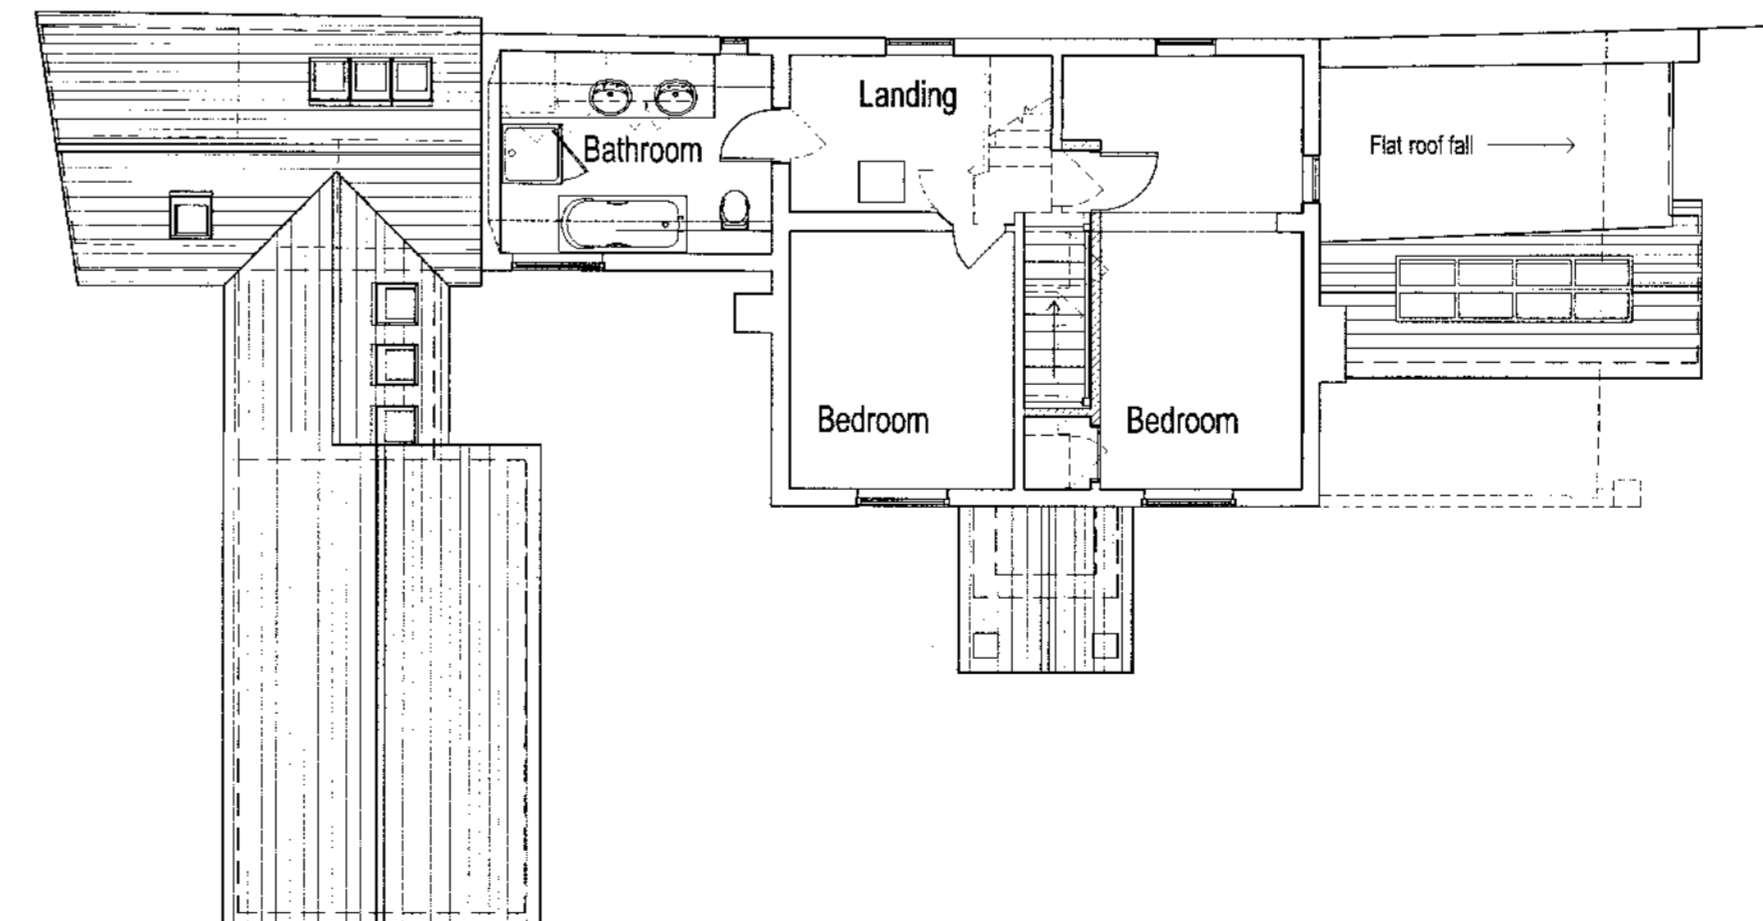

First Floor Plan

Ref: 1065/01/06  
**AMENDED**

WYCOMBE DISTRICT  
06 MAY 2011  
PLANNING

WYCOMBE DISTRICT  
06 MAY 2011  
PLANNING